





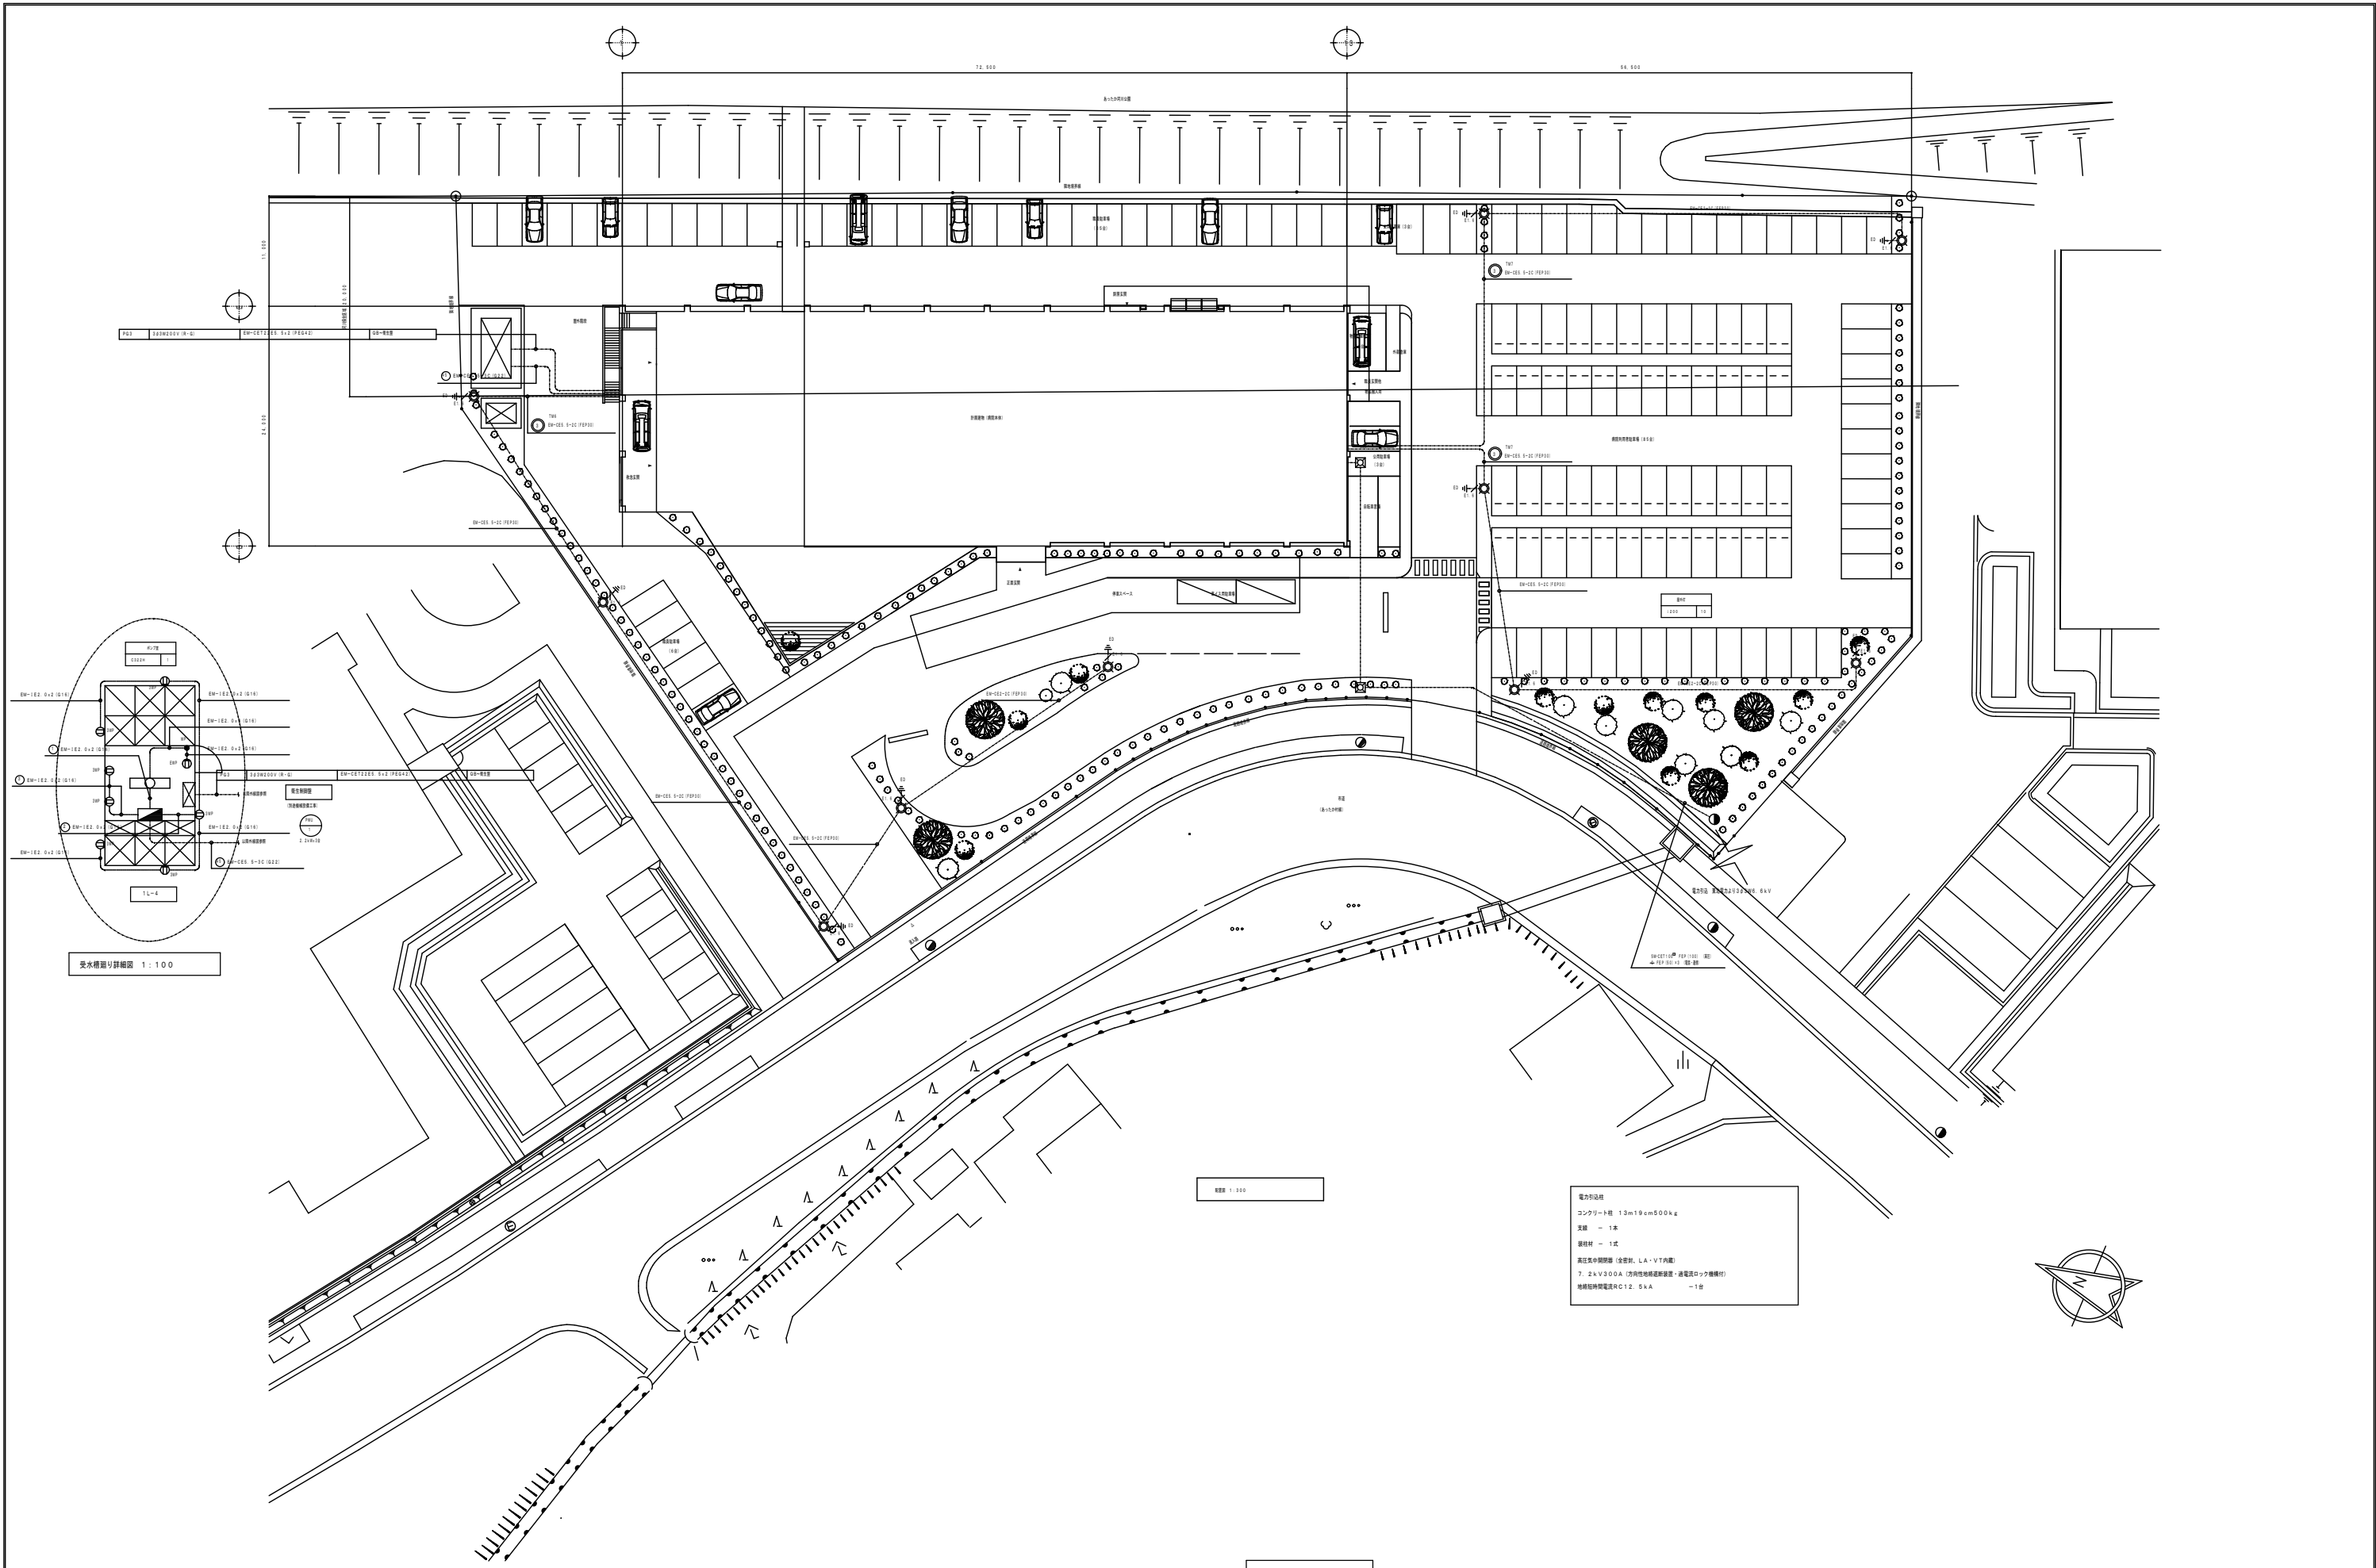

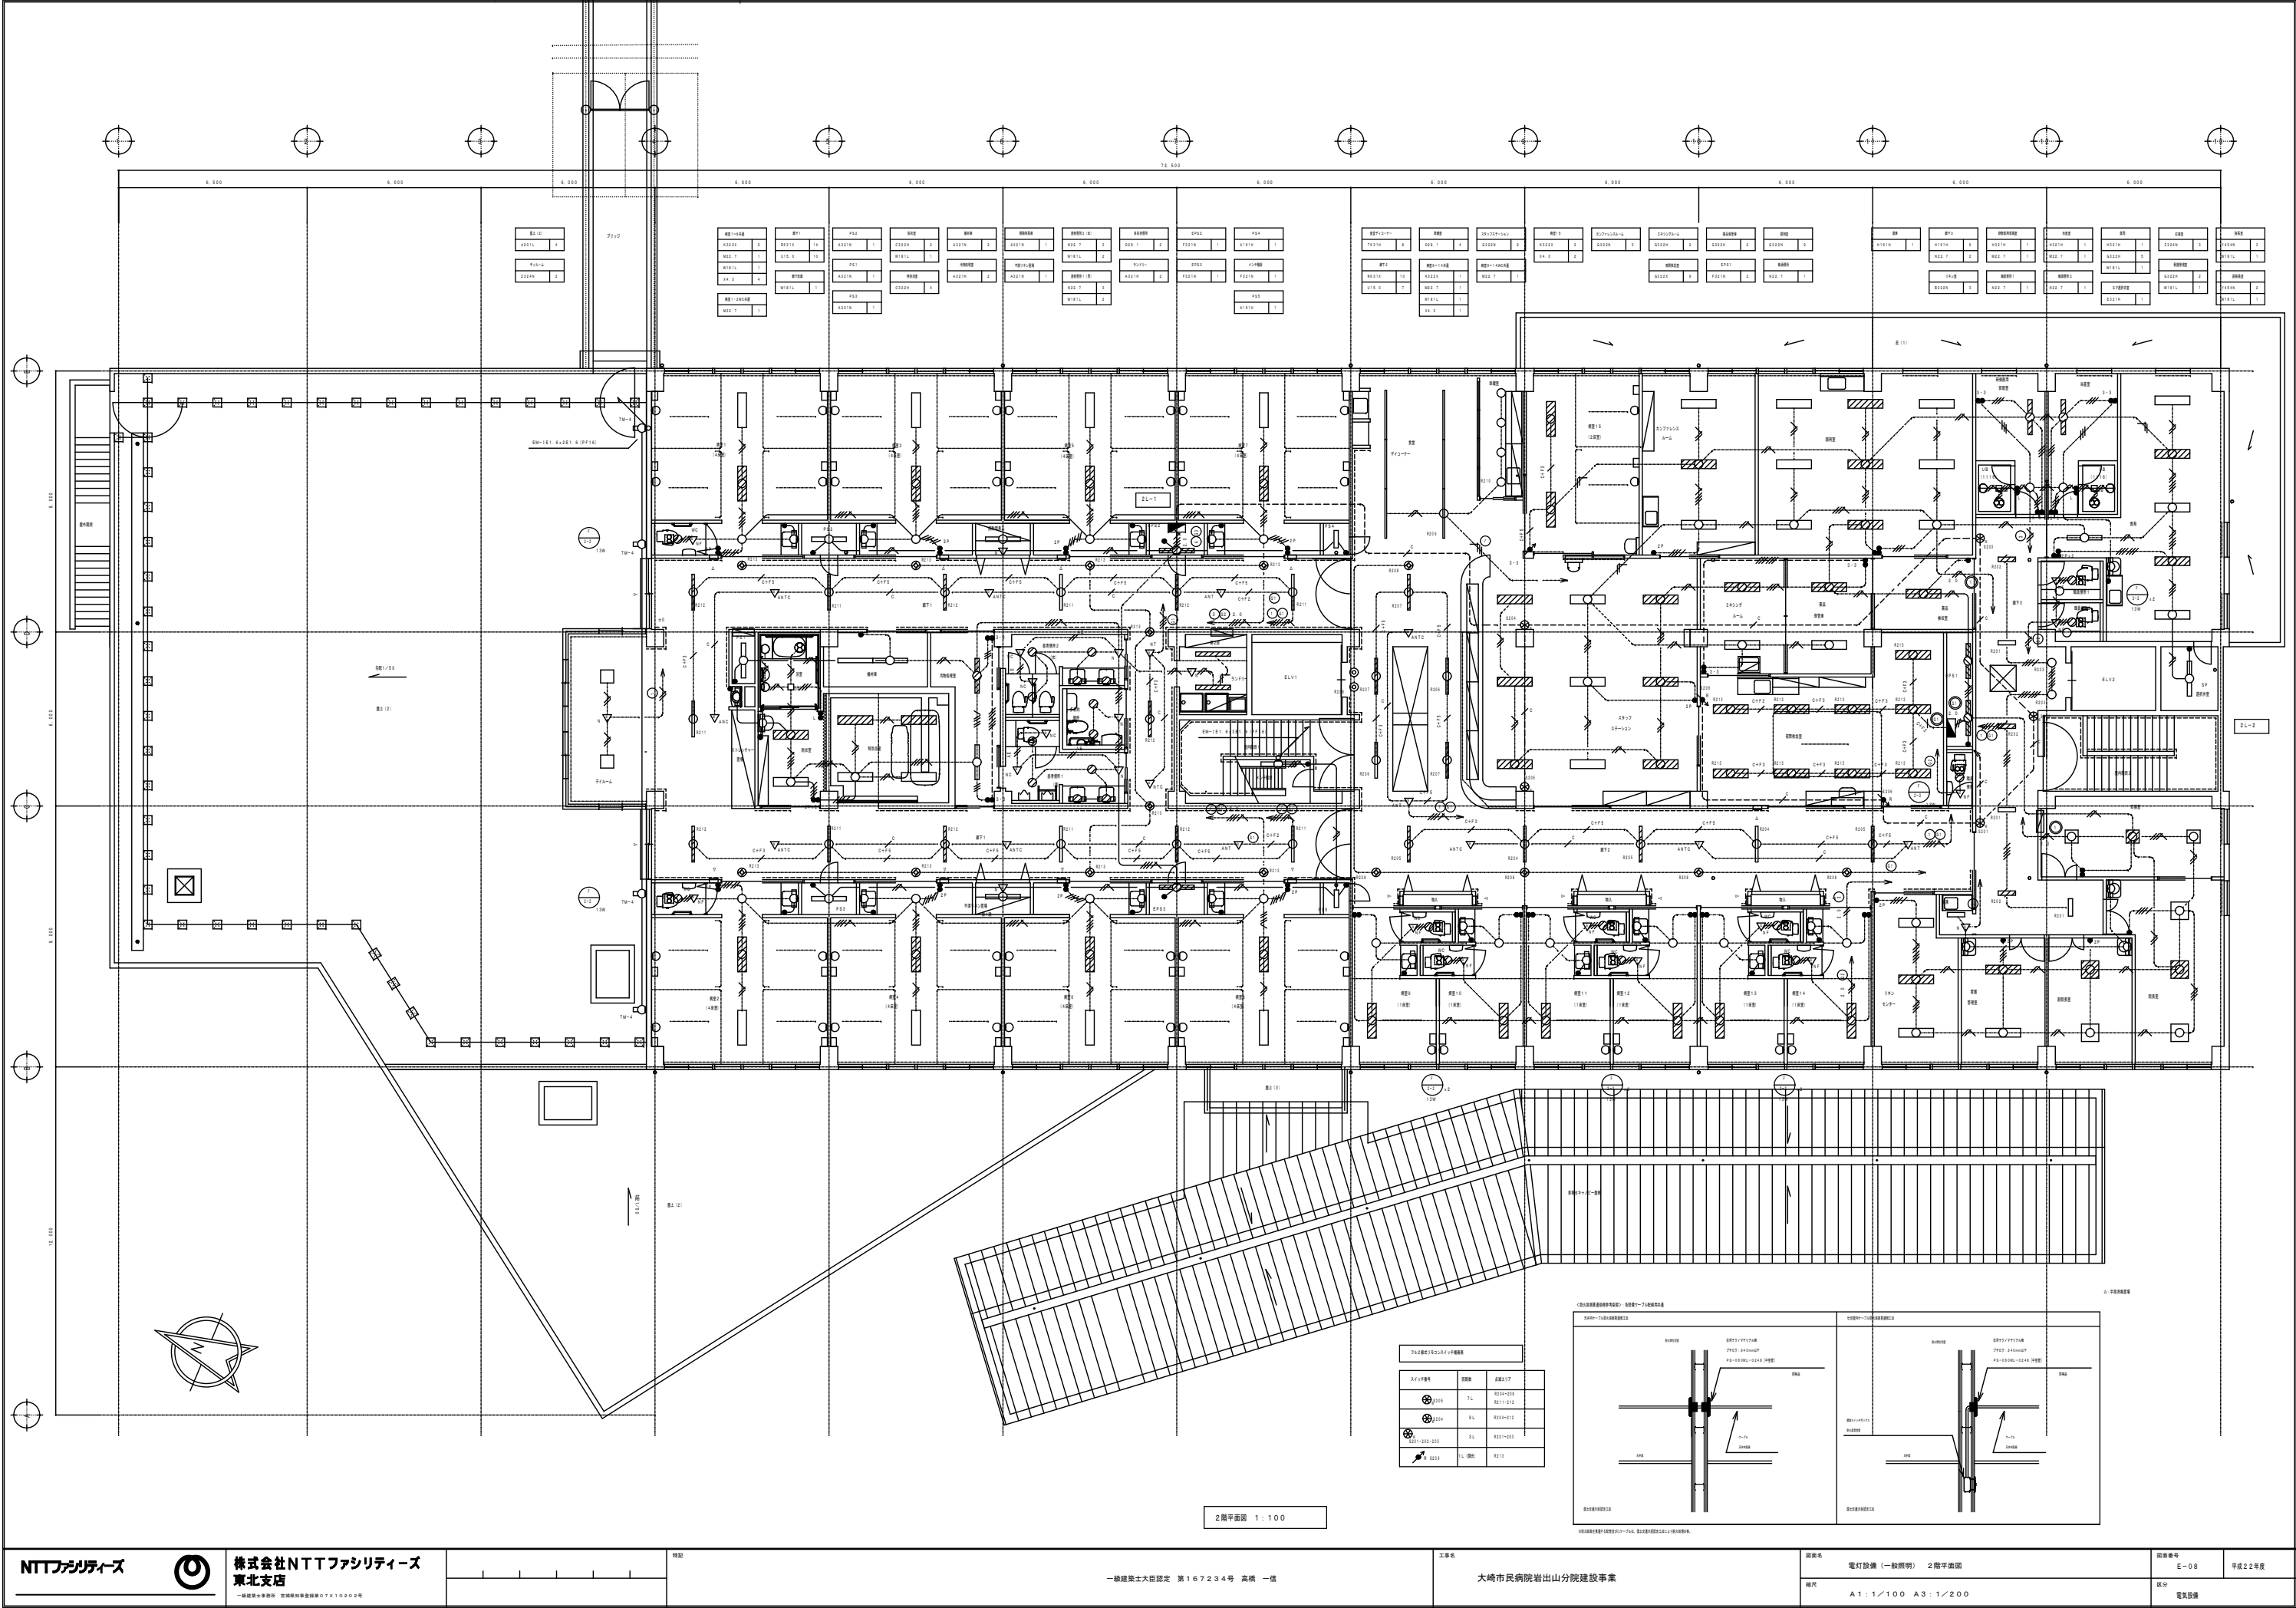



屋上平面図 1 : 100